


SOUTH

WEST

NORTH

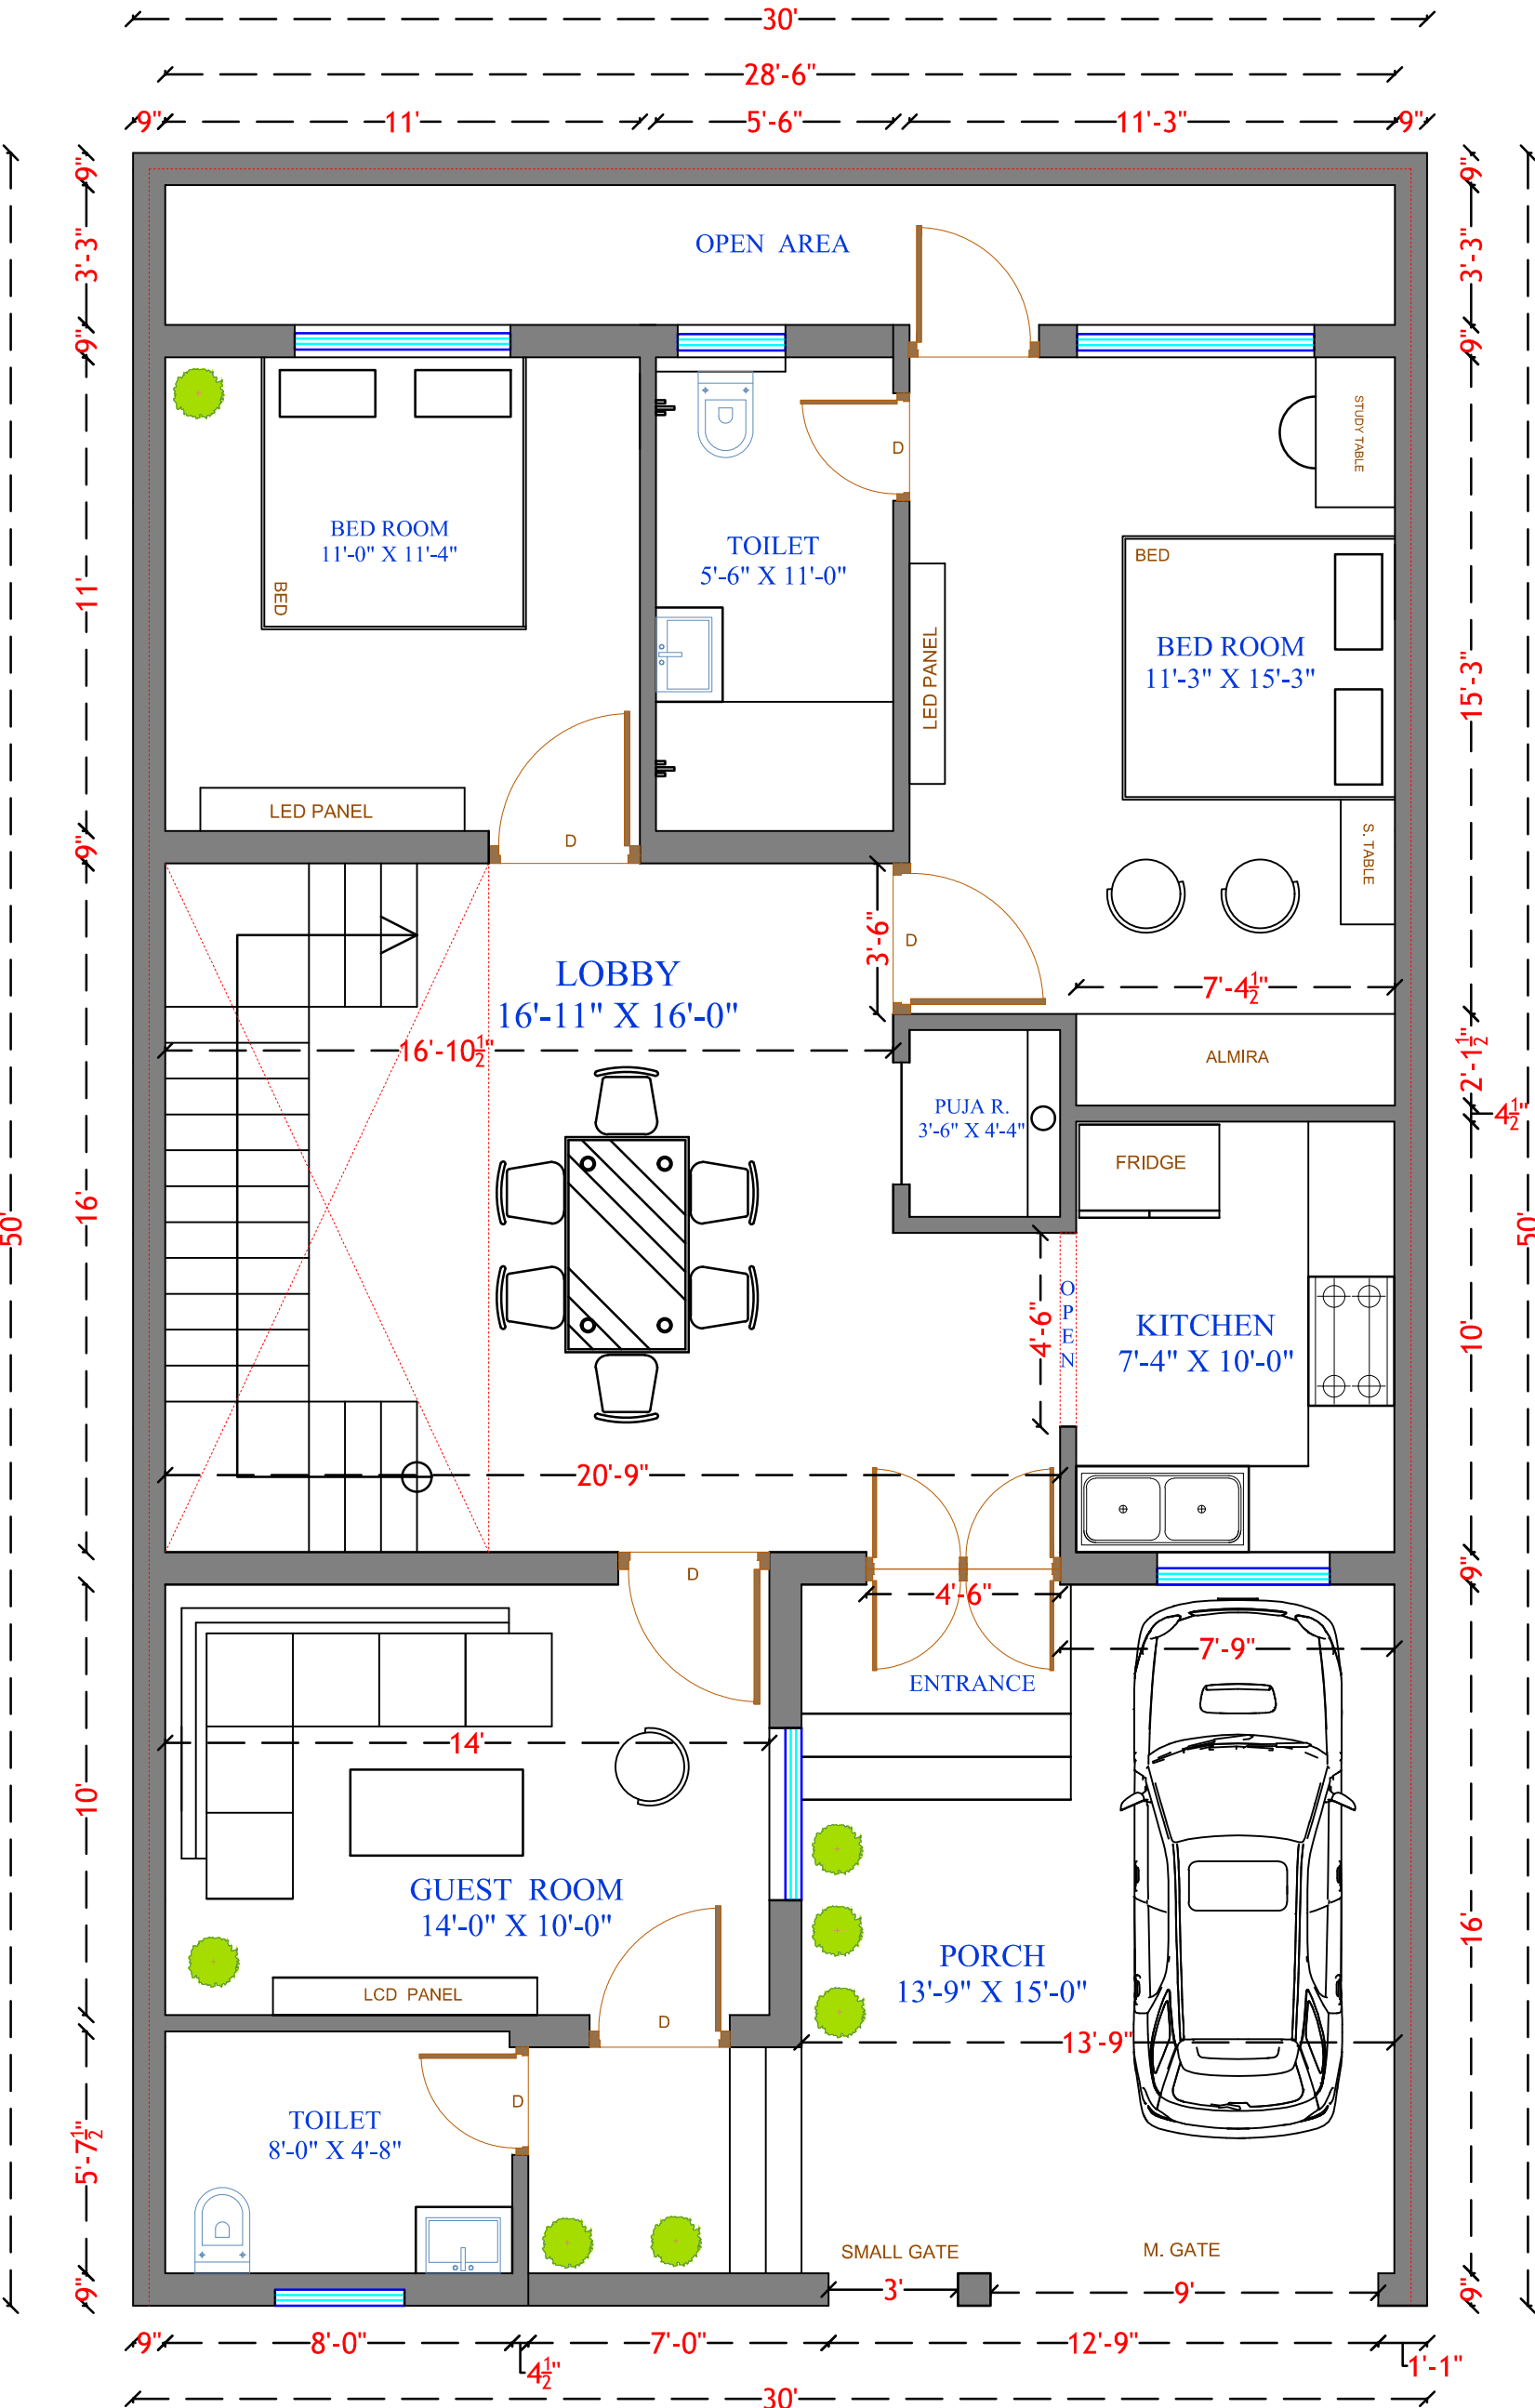

EAST FACE GROUND FLOOR
30 X 50 FEET